




SAINT-GOBAIN

## TYPICAL EXPANSION JOINT WATERPROOFING DETAIL 1

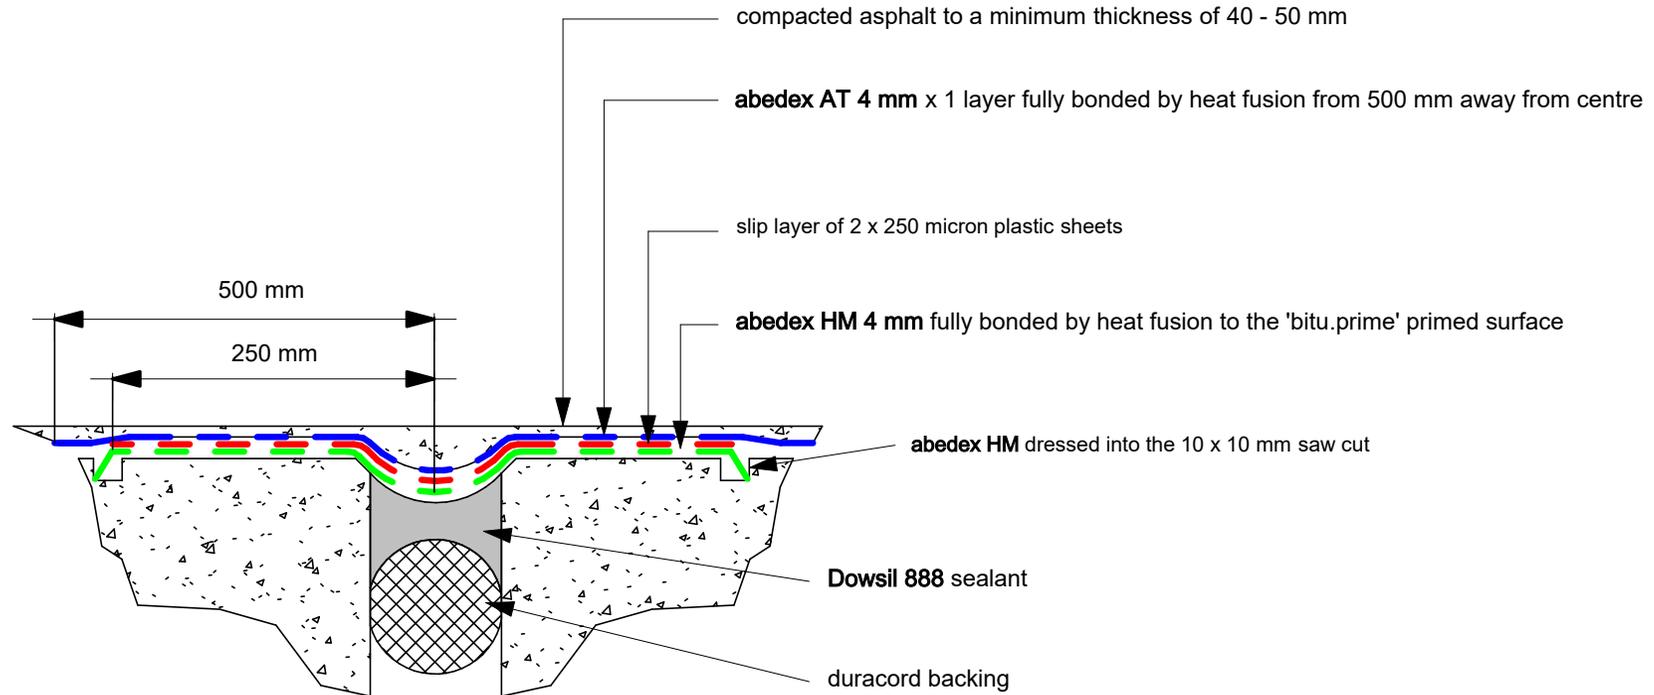

**Note:**

**abedex HM to be fully bonded a minimum of 250 mm either side of the joint The plastic slip layer to bridge the point by 250 mm either side of point**